

NOTES:

AS SHOWN.

CONSTRUCTED.

1. PLACE "TRAIL CLOSED" & "DETOUR" SIGNS

ALONG HOLCOMBE BLVD., EXISTING TRAILS


ALONG NORTH AND SOUTH BANKS OF BRAYS BAYOU. EAST AND WEST OF PROPOSED CAMBRIDGE BRIDGE AS SHOWN.

2. CLOSE EXISTING ASPHALT TRAILS ALONG THE

SOUTH AND NORTH BANKS OF BRAYS BAYOU

3. RE-OPEN TRAIL SYSTEM ONCE THE PROPOSED

GRADING AND PERMANENT TRAILS HAVE BEEN

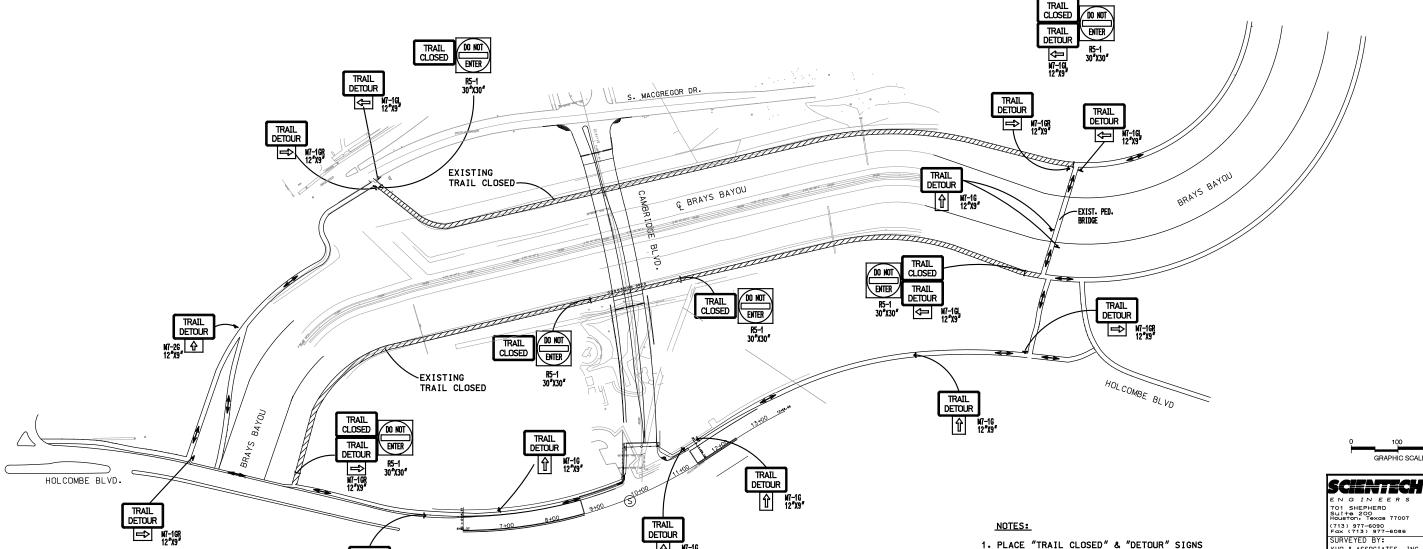

TRAIL DETOUR N7-16 12"X9"

TRAIL DETOUR

GRAPHIC SCALE IN FEET

ENGINEERS
701 SHEPHERD
701 SHEPHERD
SULT+\*200
HOUSTON: Texas 77007
(713) 977-6090
Fax (713) 977-6086
SURVEYED BY:
KUO & ASSOCIATES, INC.
F.B NO.: P-5360



CITY OF HOUSTON
DEPARTMENT OF PUBLIC WORKS AND ENGINEERING

CAMBRIDGE BLVD.

TRAIL DETOUR PLAN

WBS No. N-000720-0001-4 DRAWING SCALE CITY OF HOUSTON PM STEPHEN CAMPAGNA

C1.09

SHEET NO. OF